
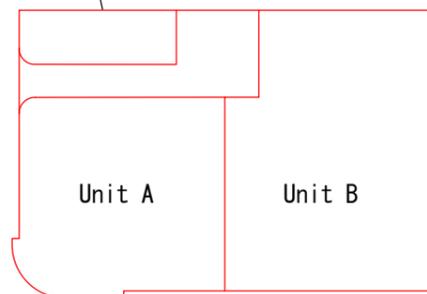


地階 イメージプラン

SC=1:100 (A3)

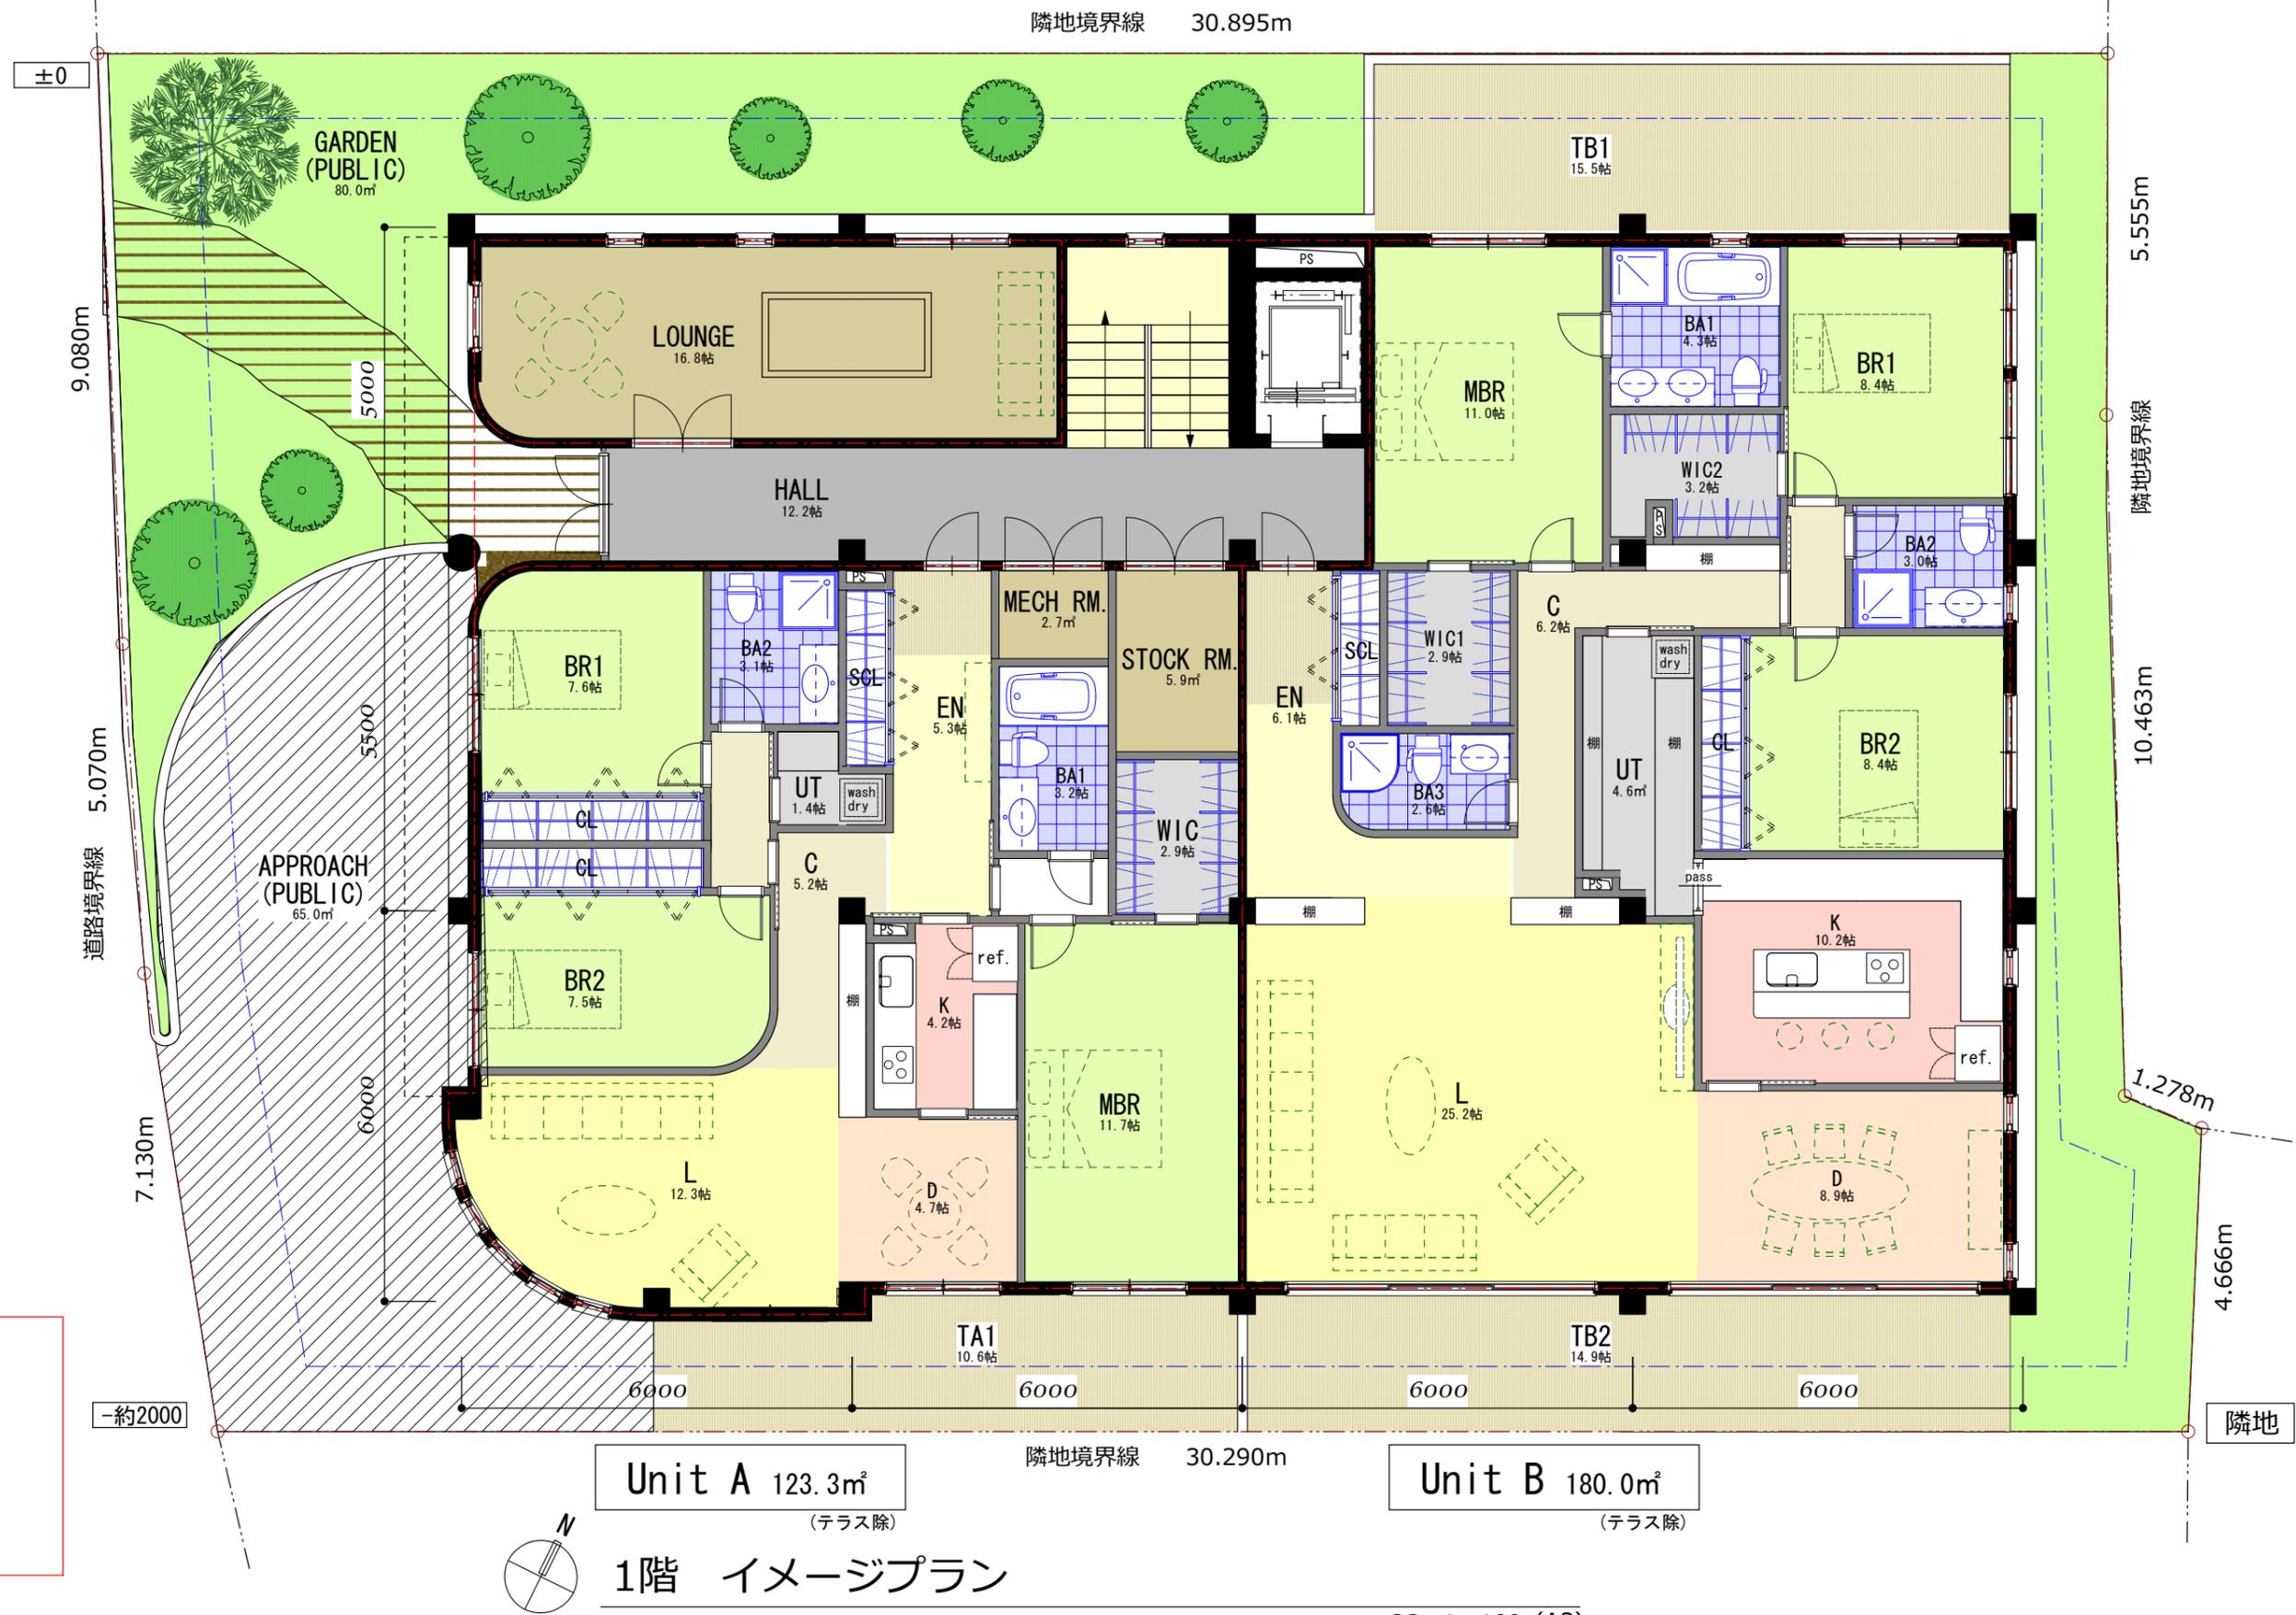


key Plan

隣地境界線 30.895m



±0  
9.080m  
5.070m  
7.130m  
道路境界線  
5.555m  
10.463m  
1.278m  
4.666m  
隣地境界線  
隣地

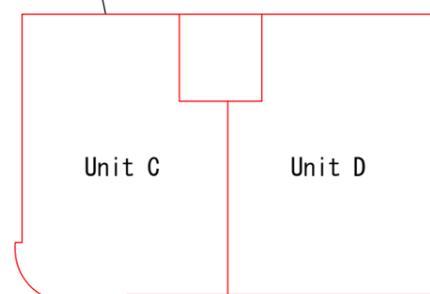

key Plan

Unit C 177.4㎡

(テラス除)

Unit D 180.0㎡


(テラス除)



2-4階 タイプ1 イメージプラン

SC=1:100 (A3)

隣地境界線 30.895m

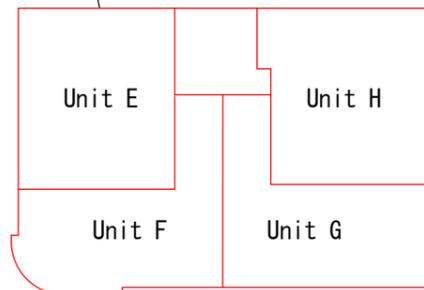

key Plan

Unit E 94.7m<sup>2</sup>  
(テラス除)

Unit F 83.4m<sup>2</sup>  
(テラス除)

Unit G 84.3m<sup>2</sup>  
(テラス除)

Unit H 94.2m<sup>2</sup>  
(テラス除)

### 2-4階 タイプ2 イメージプラン

SC=1:100 (A3)