

1st floor plan

note: plan is indicative and may be modified/customized

SC=1:100

隣地境界線 30.895m



±0

9.080m

道路境界線 5.070m

7.130m

-約2000

5.555m


隣地境界線

10.463m

1.278m

4.666m


隣地


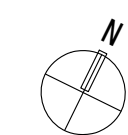


2~4th floor plan

note: plan is indicative and may be modified/customized

SC=1 : 100

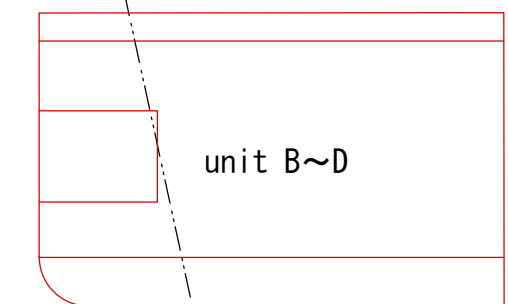

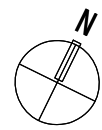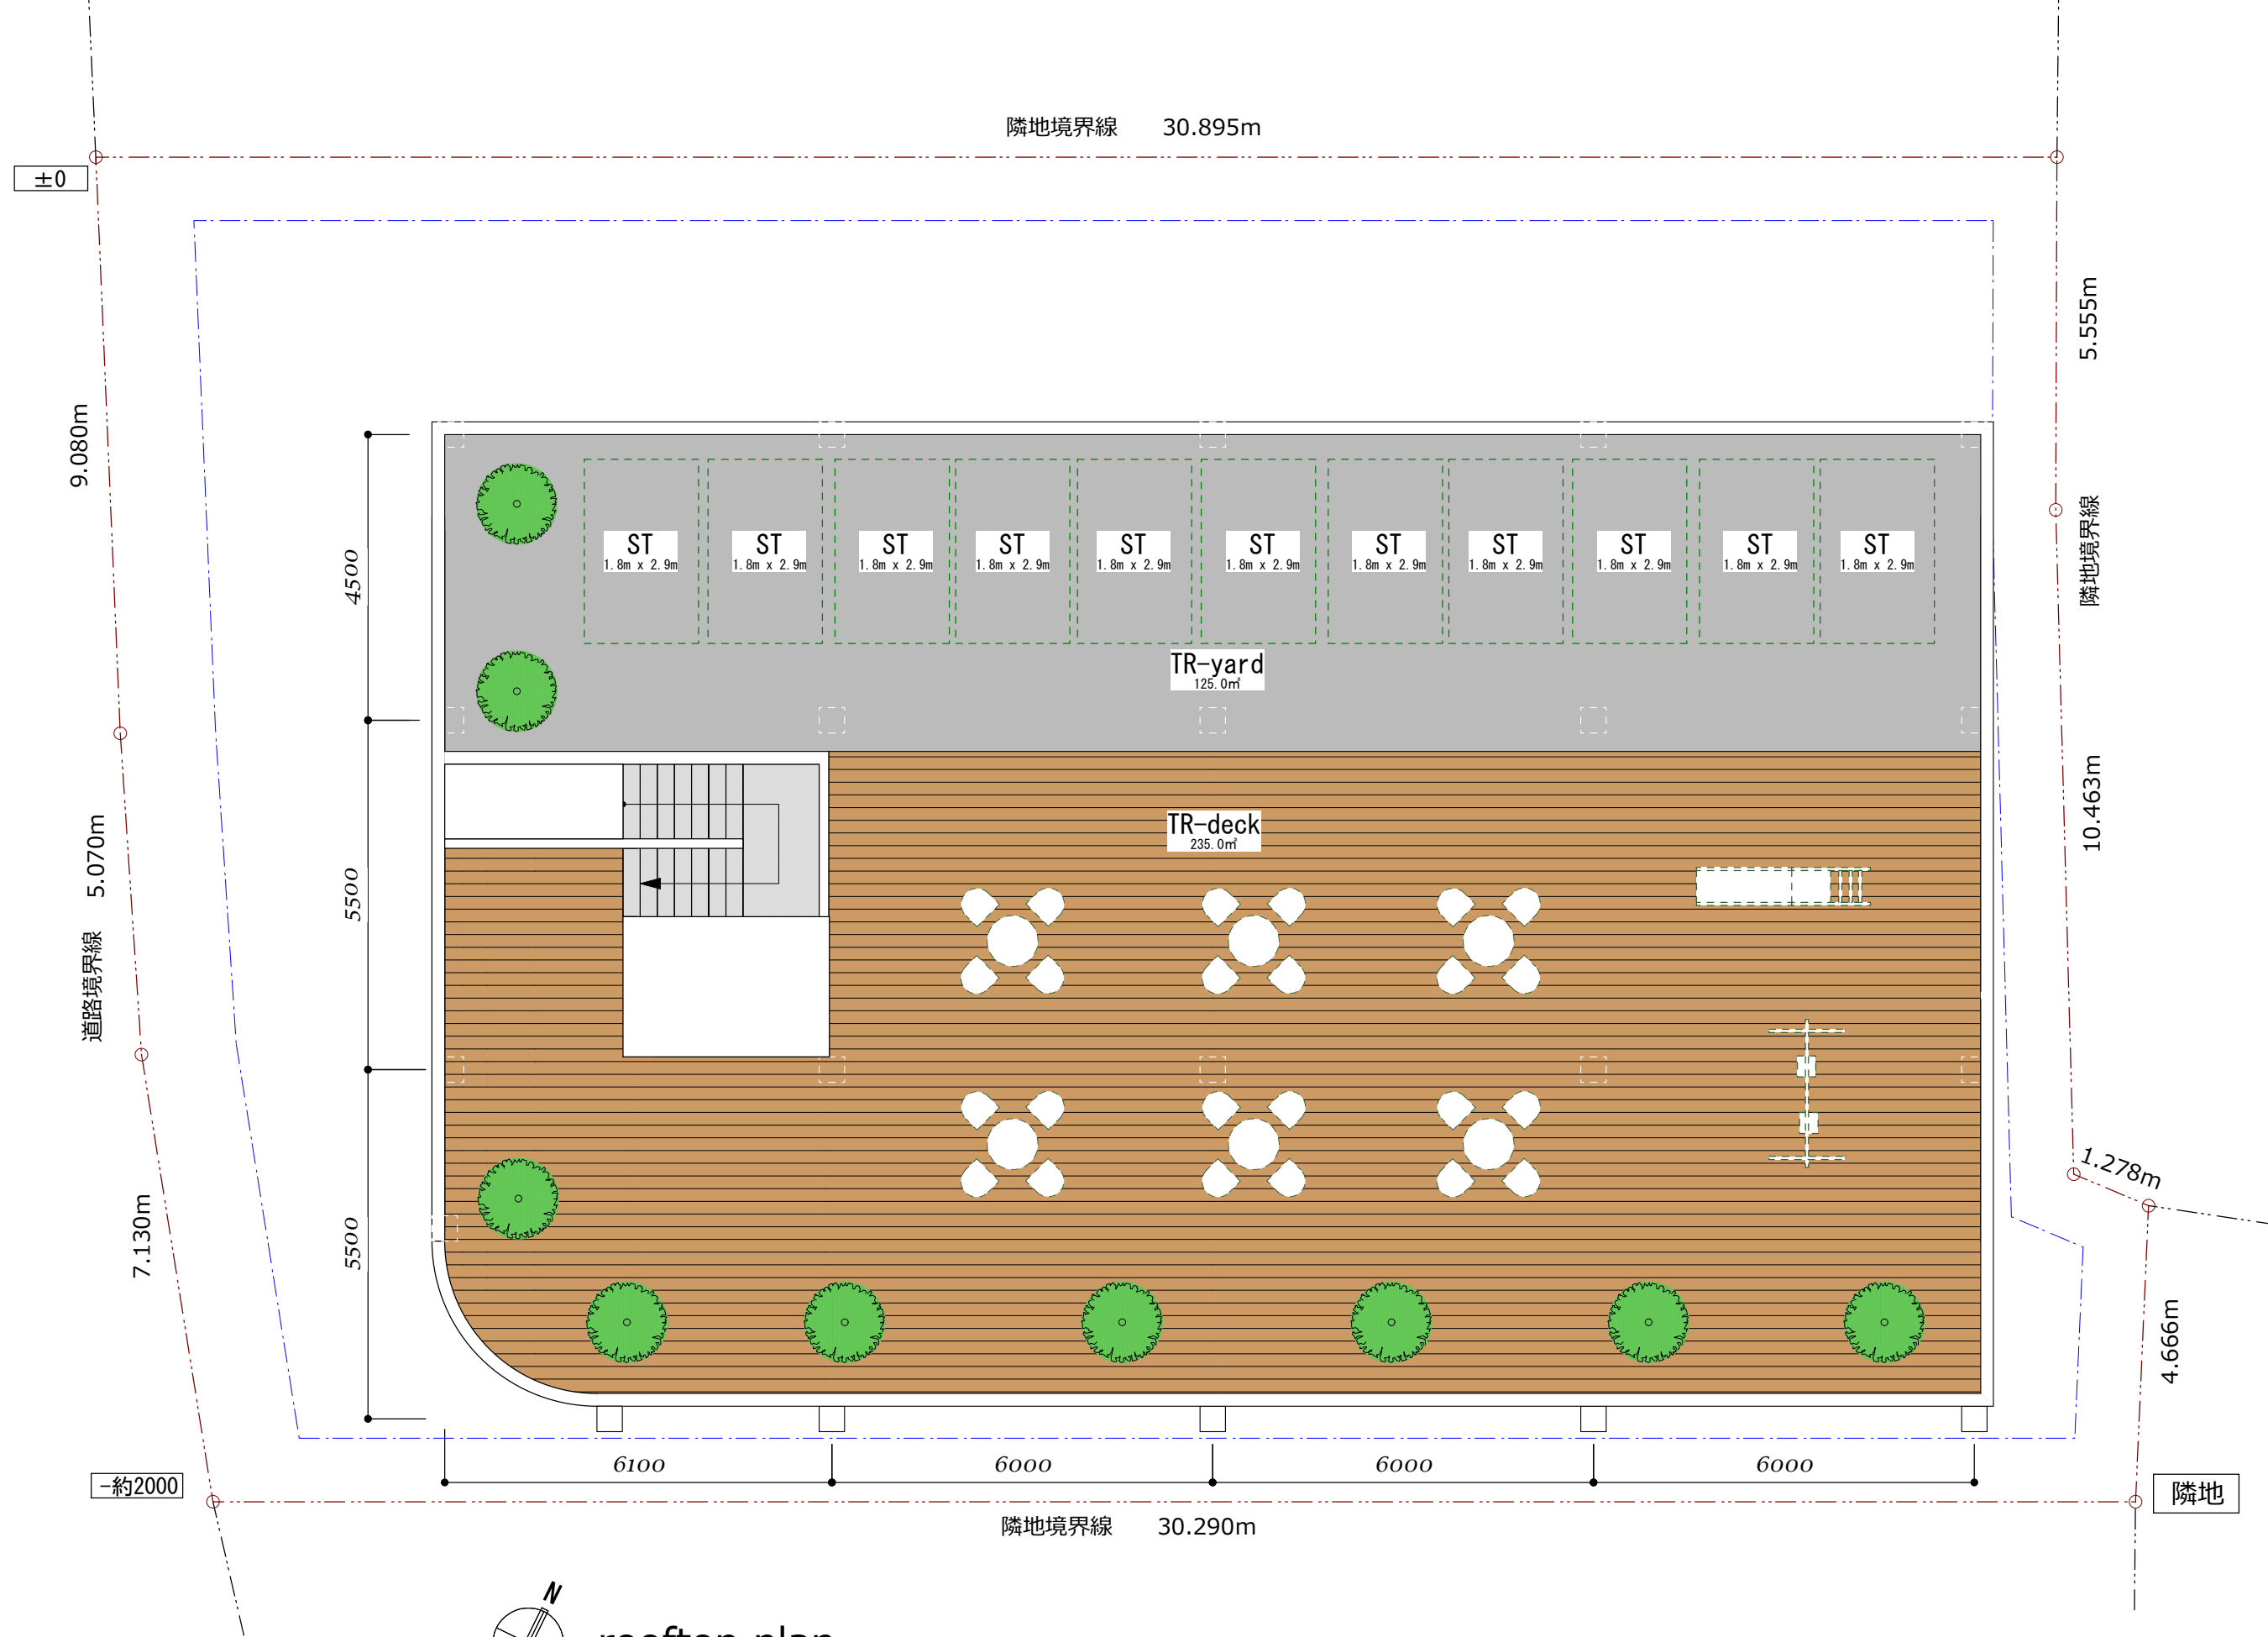

rooftop plan

note: plan is indicative and may be modified/customized

SC=1 : 100